

CURVE TABLE			
NO.	RADIUS	LENGTH	DELTA
C-1	R=40.00	L=52.23	DELTA=74°48'43"
C-2	R=15.00	L=3.04	DELTA=11°36'17"
C-3	R=25.00	L=37.17	DELTA=85°11'06"
C-4	R=40.00	L=59.74	DELTA=85°34'35"
C-5	R=15.00	L=23.56	DELTA=90°00'00"
C-6	R=15.00	L=21.05	DELTA=80°24'21"
C-7	R=15.00	L=23.56	DELTA=90°00'00"
C-8	R=40.00	L=34.10	DELTA=48°50'40"
C-9	R=5.00	L=12.12	DELTA=138°50'32"


NOTE: ALL RADII ARE 3 FEET UNLESS OTHERWISE NOTED

APPROVED BY THE NEWINGTON CONSERVATION COMMISSION  
 PETITION NO. 2003-5  
 AT THE MEETING OF: 8-19-03  
 CHAIRMAN: John P. [Signature]  
 DATE: 10-6-04

APPROVED BY THE TOWN PLANNING AND ZONING COMMISSION  
 UNDER PETITION NO. 10-03  
 AT THE MEETING OF: 9-10-03  
 REVISION DATE:  
 REVISION:  
 COMMENT:  
 CHAIRMAN: Vincent L. [Signature]  
 DATE: 10-7-04

No.	DATE	REVISIONS

**ALN** CIVIL ENGINEERS & LAND SURVEYORS  
 124 White Oak Drive  
 Berlin, Connecticut 06037  
 (860) 838-2830  
 FAX (860) 828-2835  
 EMAIL: a.n.ensting@net.net

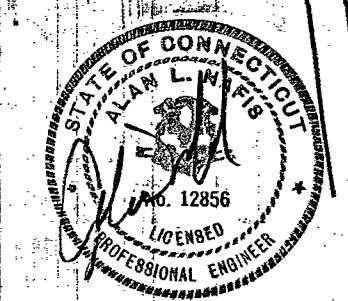


**SITE LAYOUT PLAN**

**WALGREEN'S PHARMACY (No.07047)**  
**ROUTE 15 - BERLIN TURNPIKE**

**NEWINGTON, CONNECTICUT**

Designed By: J.S.P.	Date: AUG., 2002	SHEET No.
Drawn By: R.M.B.	Scale: 1" = 20'	<b>3</b>
Checked By: A.L.N.	Project No.: 1739	
Approved By: A.L.N.	CAD File No.: 1739-01.DWG	



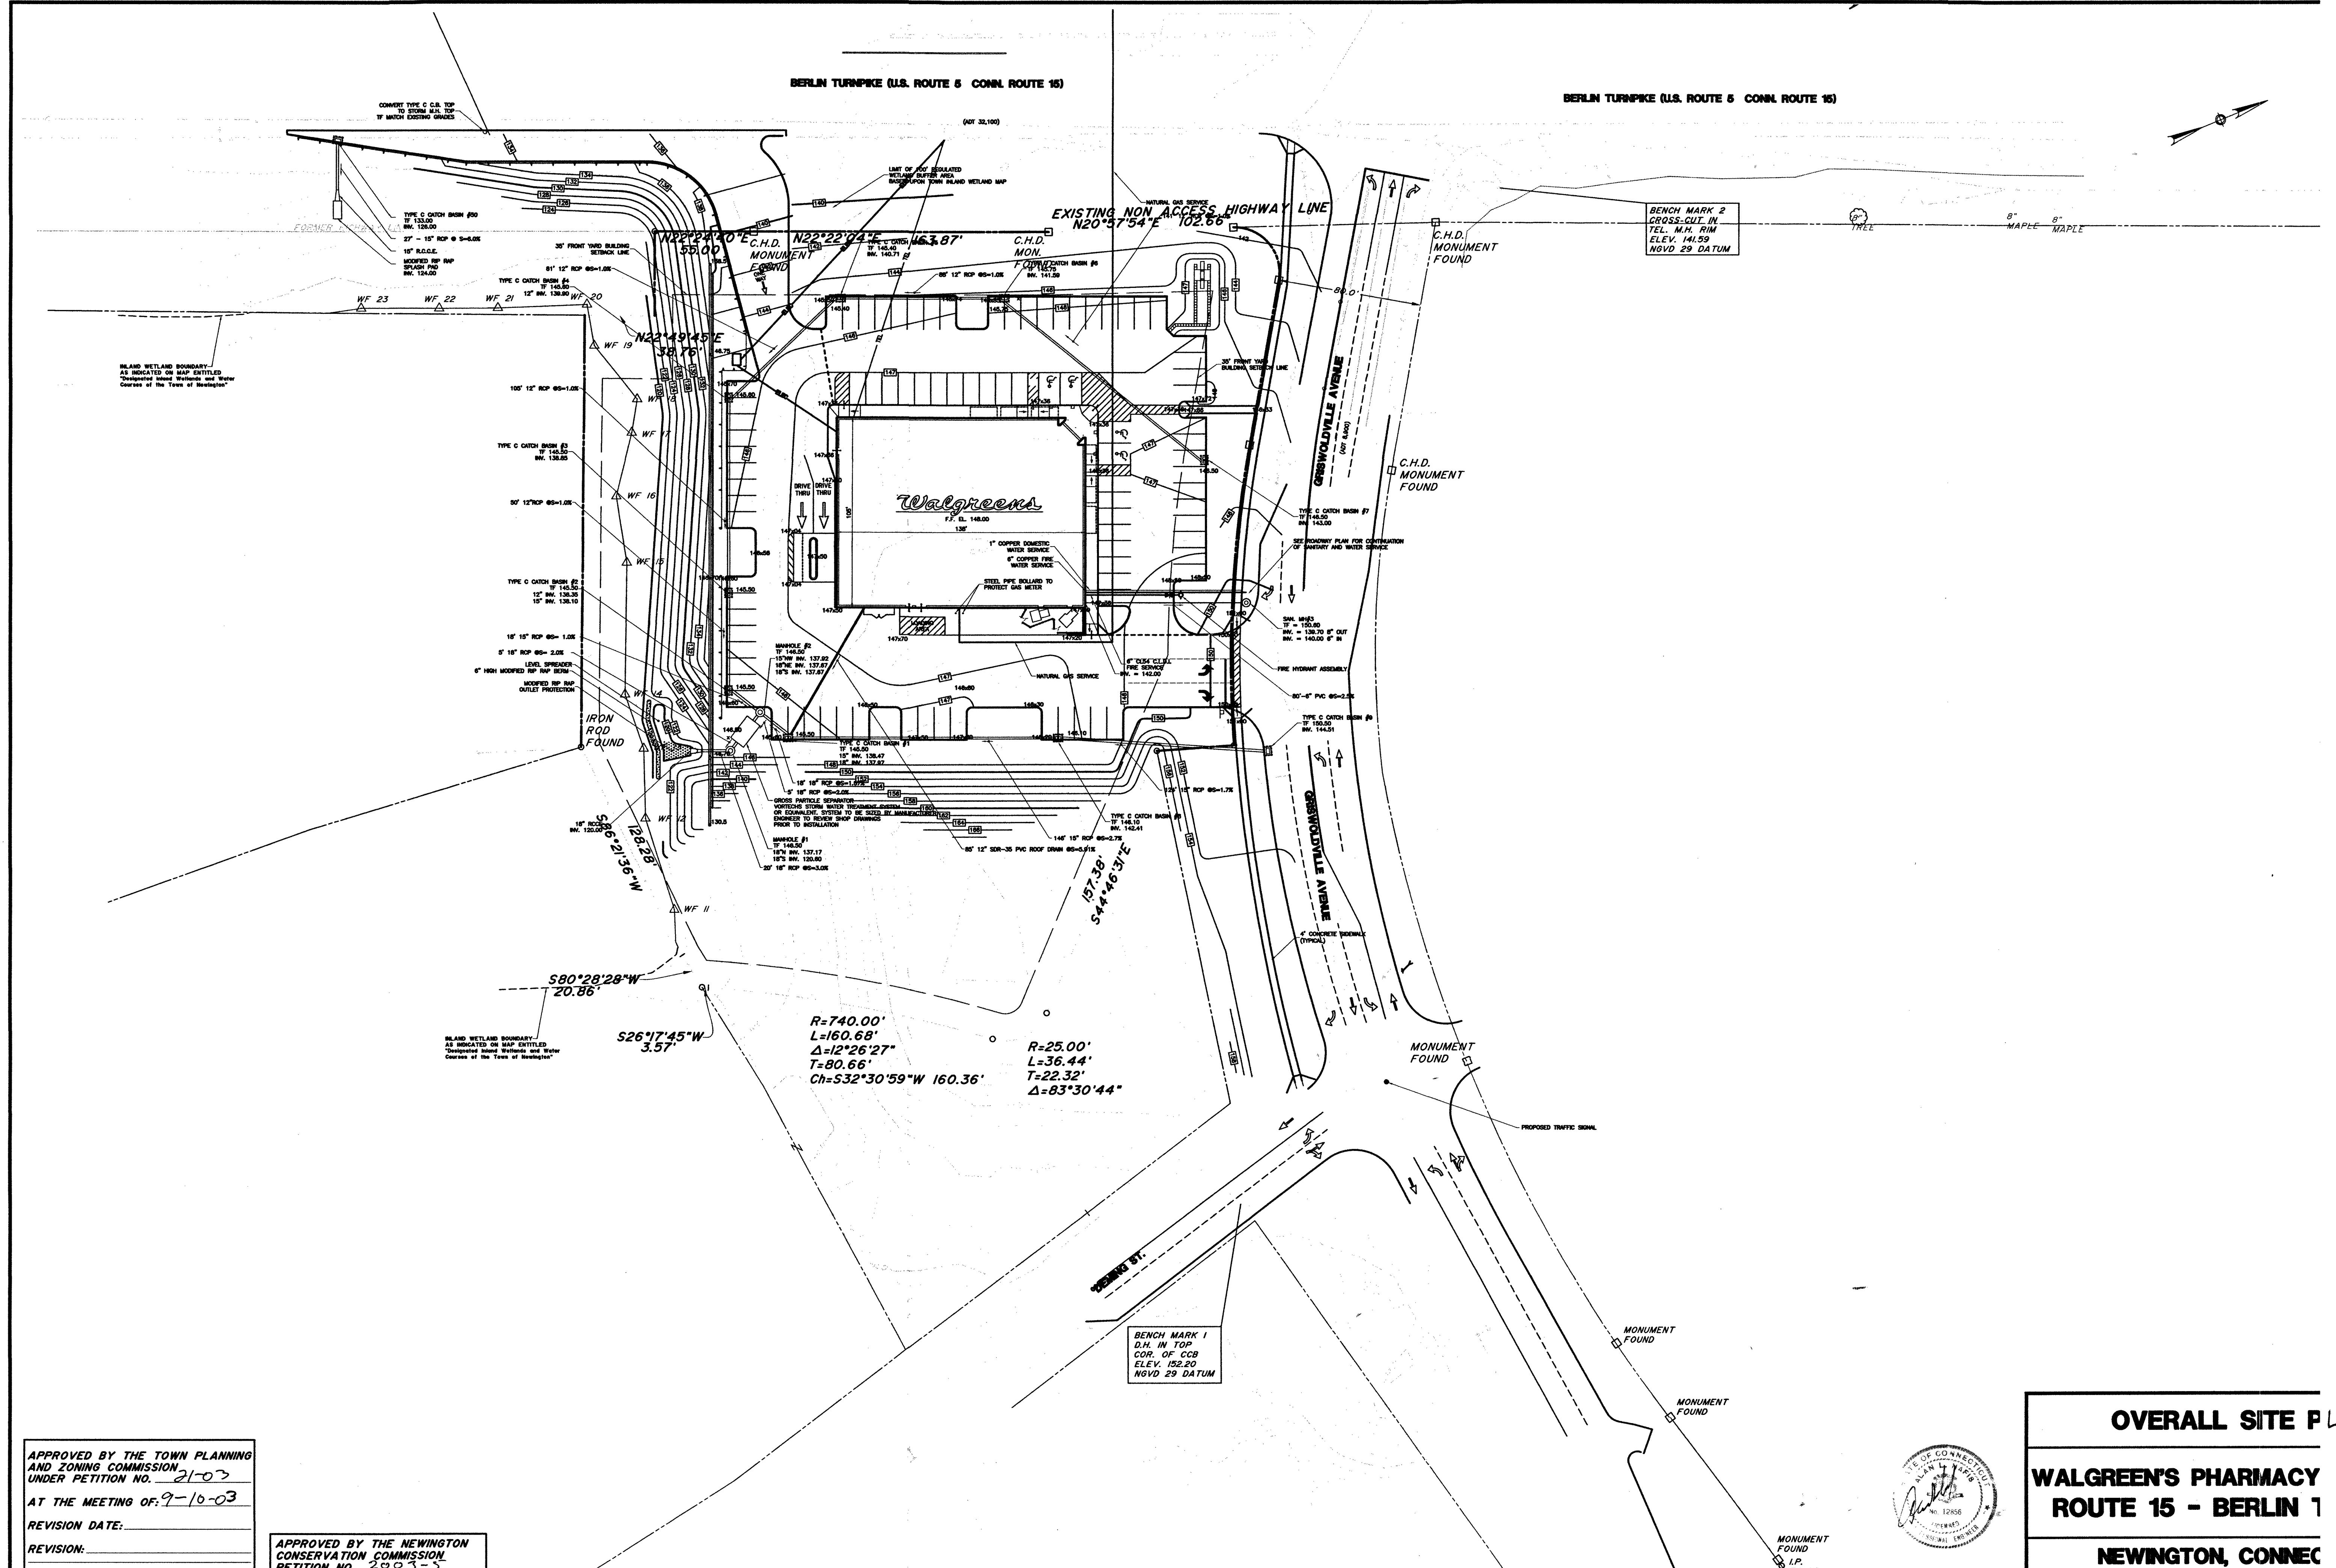

APPROVED BY THE TOWN PLANNING AND ZONING COMMISSION UNDER PETITION NO. 21-03  
 AT THE MEETING OF: 9-10-03  
 REVISION DATE:  
 REVISION:  
 COMMENT:  
 CHAIRMAN: Vincent A. Connolly  
 DATE: 10-7-04

APPROVED BY THE NEWINGTON CONSERVATION COMMISSION PETITION NO. 2003-3  
 AT THE MEETING OF: 8-19-03  
 CHAIRMAN: John T. Aguilera  
 DATE: 10-6-04

No.	DATE	REVISIONS

**al** CIVIL ENGINEERS & LAND SURVEYORS  
 124 White Oak Drive  
 Berlin, Connecticut 06037  
 (860) 828-2830  
 CONSULTING FAX (860) 828-2835  
 ENGINEERS EMAIL a.n.cnsllng@snet.net

**OVERALL SITE PLAN**

**WALGREEN'S PHARMACY**  
**ROUTE 15 - BERLIN 1**

**NEWINGTON, CONN**

DESIGNED BY: J.S.P. Date: JULY, 2003  
 DRAWN BY: R.M.B. Scale: 1" = 40'  
 CHECKED BY: A.L.N. Project No.: 1739  
 APPROVED BY: A.L.N. CAD File No.: 1739-01.DWG

12