
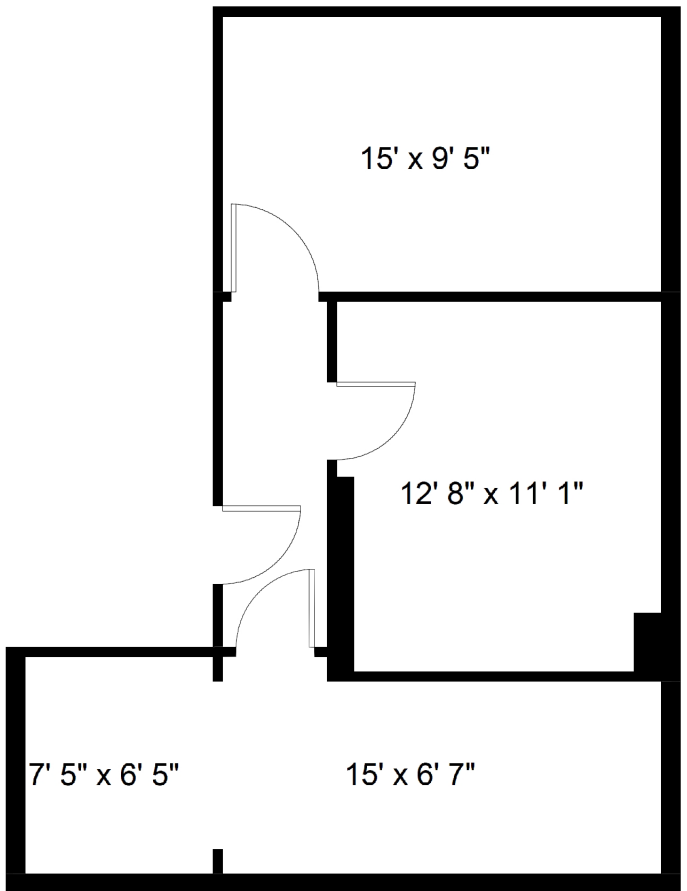


REVISIONS				
ZONE	REV	DESCRIPTION	DATE	APPROVED

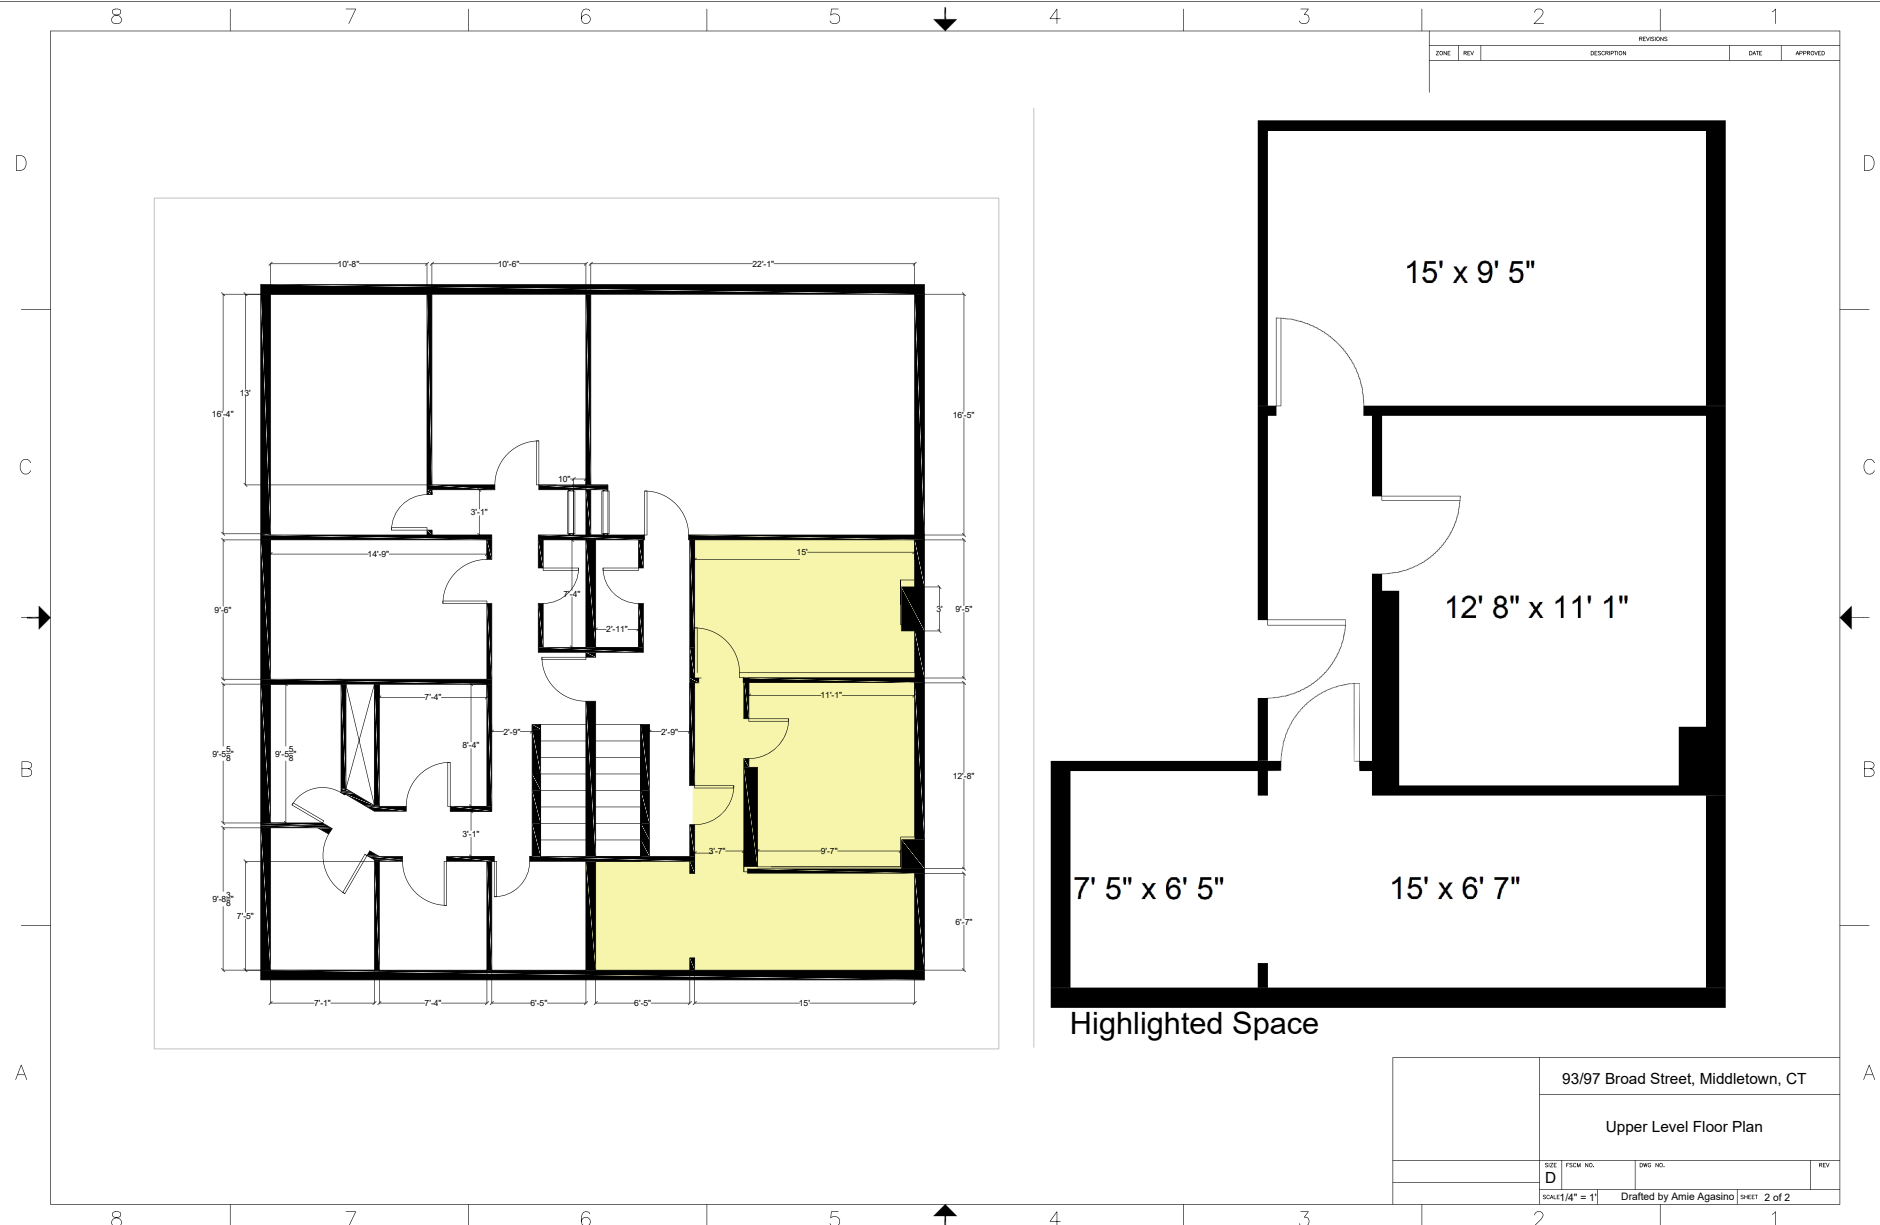

Highlighted Space

93/97 Broad Street, Middletown, CT			
Upper Level Floor Plan			
SIZE	FORM NO.	DWG. NO.	REV.
D			
SCALE: 1/4" = 1'		Drafted by Amie Agasino   sheet 2 of 2	